


TOWNSHIP OF CHATHAM ADJOINING OWNERS WITHIN 200 FEET			
BLOCK	LOT	PROPERTY OWNERS	MAILING ADDRESS
139.01	2	BILLINGTON, ELBERT LOUIS JR & ELIZ C	PO BOX 8 GREEN VILLAGE, NJ 07935
54		O'CONNELL, MICHAEL & NICOLE	486 GREEN VILLAGE RD GREEN VILLAGE, NJ 07935
57		ZALIS PROPERTIES, LLC	ZALIS, 10 MILE PL SUMMIT, NJ 07901
139		MARJOE HOLDING, INC	PO BOX 259 GREEN VILLAGE, NJ 07935
59		MATTA, KATHLEEN A	540 GREEN VILLAGE RD GREEN VILLAGE, NJ 07935
60		BAKUNAS, DAVID M TRUSTEE	110 BRITTEN RD GREEN VILLAGE, NJ 07935
183 QFARM		MIELE, ROBERT TRUSTEE LWT ANGELO J	38 BRITTEN RD GREEN VILLAGE, NJ 07935
184		FERBER, VIRGINIA B	PO BOX 220 GREEN VILLAGE, NJ 07935
185 QFARM		HARNETT, JAMES J	PO BOX 58 GREEN VILLAGE, NJ 07935
186		FERBER, VIRGINIA B	PO BOX 220 GREEN VILLAGE, NJ 07935
187		HARTNETT, JAMES J	PO BOX 58 GREEN VILLAGE, NJ 07935
187.01		MURPHY, DONALD A & ELIZA R	48 MEYERSVILLE RD GREEN VILLAGE, NJ 07935
188		MIELE, PAUL F & LISA	88 BRITTEN RD GREEN VILLAGE, NJ 07935
164.09		MIELE, ROBERT G JR & JUDY ANN	465 GREEN VILLAGE RD GREEN VILLAGE, NJ 07935
164.11		MILLER, DANIEL & CAROL ANN	465 GREEN VILLAGE RD GREEN VILLAGE, NJ 07935
165.04		COUNTY OF MORRIS	HALL OF RECORDS, BOX 315 MORRISTOWN, NJ 07963
165.06		O'CONNOR, JOHN & SIOBAHN	479 GREEN VILLAGE RD GREEN VILLAGE, NJ 07935
167		DEPIRRO, NICHOLAS & JESSICA LAKIN	485 GREEN VILLAGE RD GREEN VILLAGE, NJ 07935
170		HAY, DAVE E & LAUREN A	189 GREEN VILLAGE RD GREEN VILLAGE, NJ 07935
171		DURKIN, RYAN	439 GREEN VILLAGE RD GREEN VILLAGE, NJ 07935
172		CLANCEY, BRENDAN T	487 GREEN VILLAGE RD GREEN VILLAGE, NJ 07935
173		FERBER, VIRGINIA B	PO BOX 220 GREEN VILLAGE, NJ 07935
174		FERBER, VIRGINIA B	PO BOX 220 GREEN VILLAGE, NJ 07935
174.01		VILLALOBOS, SERGIO & NINA MANISH	503 GREEN VILLAGE RD GREEN VILLAGE, NJ 07935
174.02		FERBER, VIRGINIA B	PO BOX 220 GREEN VILLAGE, NJ 07935
174.03		FERBER, VIRGINIA B	PO BOX 220 GREEN VILLAGE, NJ 07935
175		CHATHAM TWP	

TOWNSHIP OF HARDING ADJOINING OWNERS WITHIN 200 FEET			
BLOCK	LOT	PROPERTY OWNERS	MAILING ADDRESS
12.01	3	FERBER, VIRGINIA B	PO BOX 220 GREEN VILLAGE, NJ 07935
4		FERBER, VIRGINIA B	PO BOX 220 GREEN VILLAGE, NJ 07935
5		DE POORTERE, ROBERT & MAUREEN	PO BOX 15 GREEN VILLAGE, NJ 07935
5 QFARM		DE POORTERE, ROBERT & MAUREEN	PO BOX 15 GREEN VILLAGE, NJ 07935
10		QUINN, PETER MISUSAN O HANLON	14 MEYERSVILLE RD GREEN VILLAGE, NJ 07935
11		FLANAGAN, ELIZABETH	10 MEYERSVILLE RD GREEN VILLAGE, NJ 07935
12		VILLAGE TREE FARM LLC	PO BOX 2 GREEN VILLAGE, NJ 07935
13		FLANAGAN, JEFFREY & TRACEY	6 MEYERSVILLE RD GREEN VILLAGE, NJ 07935
14		BILLING, ANN	4 MEYERSVILLE RD GREEN VILLAGE, NJ 07935
15		BILLINGTON, E L JR & ELIZABETH	PO BOX 8 GREEN VILLAGE, NJ 07935
2		DE POORTERE, ROBERT & MAUREEN	PO BOX 15 GREEN VILLAGE, NJ 07935
2 QFARM		DE POORTERE, ROBERT & MAUREEN	PO BOX 15 GREEN VILLAGE, NJ 07935
12	9.01	SWIFT, EUGENIA	PO BOX 207 GREEN VILLAGE, NJ 07935
2.01		DE POORTERE, ROBERT & MAUREEN	PO BOX 15 GREEN VILLAGE, NJ 07935
2.01 QFARM		DE POORTERE, ROBERT & MAUREEN	PO BOX 15 GREEN VILLAGE, NJ 07935
6		HARTNETT, JAMES J & NADINE	39 MEYERSVILLE RD, PO 58 GREEN VILLAGE, NJ 07935
6 QFARM		HARTNETT, JAMES J & NADINE	39 MEYERSVILLE RD, PO 58 GREEN VILLAGE, NJ 07935
55	8	PETERSON, KARU ANDREWS, TERRY	33 MEYERSVILLE RD GREEN VILLAGE, NJ 07935
9		GATES, CHARLES P JR & ROSALIE	MEYERSVILLE RD, BOX 215 GREEN VILLAGE, NJ 07935
10		JOHNSON, JEFFREY & DOREAN K	7 HAWK'S NEST LN GREEN VILLAGE, NJ 07935

UTILITIES & AGENCIES	PROPERTY OWNERS	MAILING ADDRESS
✓	TRANSCONTINENTAL GAS PIPELINE CORP.	PO BOX 1396 HOUSTON, TX 77252
✓	JCP&L CO. REAL ESTATE DEPARTMENT	300 MADISON AVENUE MORRISTOWN, NJ 07960 ATTN: PAUL HARTLIUS 167 JF KENNEDY PARKWAY SHORT HILLS, NJ 07078
✓	NEW JERSEY AMERICAN WATER CO.	MR. D L CONVERS, DIVISION MGR 167 JF PARKWAY SHORT HILLS, NJ 07078
✓	THE SOUTHEAST MORRIS COUNTY MUNICIPAL UTILITY AUTHORITY	HARRY G. GERKEY, EXECUTIVE DIRECTOR 19 SADDLE ROAD CEDAR KNOLLS, NJ 07927
✓	TEXAS EASTERN TRANSMISSION CORP.	MANAGER, PROPERTY TAX PO BOX 1642 HOUSTON, TX 77251-1642
✓	TEXAS EASTERN TRANSMISSION CORP.	5400 WESTHEIMER CT SUITE 692 HOUSTON, TX 77056
✓	PUBLIC SERVICE ELECTRIC AND GAS CO.	MANAGER-CORPORATE PROPERTIES 80 PARK PLAZA - NEWARK, NJ 07102
✓	COMCAST CORPORATION	100 RANDOLPH ROAD SOMERSET, NJ 08873
✓	COMCAST OF CENTRAL NEW JERSEY II, LLC	COURT HOUSE, CN 900 MORRISTOWN, NJ 07960-9000

ACREAGE SUMMARY				
TOWNSHIP OF CHATHAM	TOWNSHIP OF HARDING	S.F.	ACRES	TOTAL AREA
Block 48.21, Lot 174	Block 12.01, Lot 3	1,177,666	27.036	
Block 48.21, Lot 180	Block 12.01, Lot 4	126,081	2.894	
Block 48.21, Lot 174.01		48,000	1.102	
Block 48.21, Lot 182		638,626	14.661	
Block 48.20, Lot 185		152,432	3.499	
Block 48.20, Lot 187		193,295	4.438	
TOTAL AREA		2,336,100	53.630	

NOTE: ACREAGE SUMMARY PER REFERENCE NO. 2.

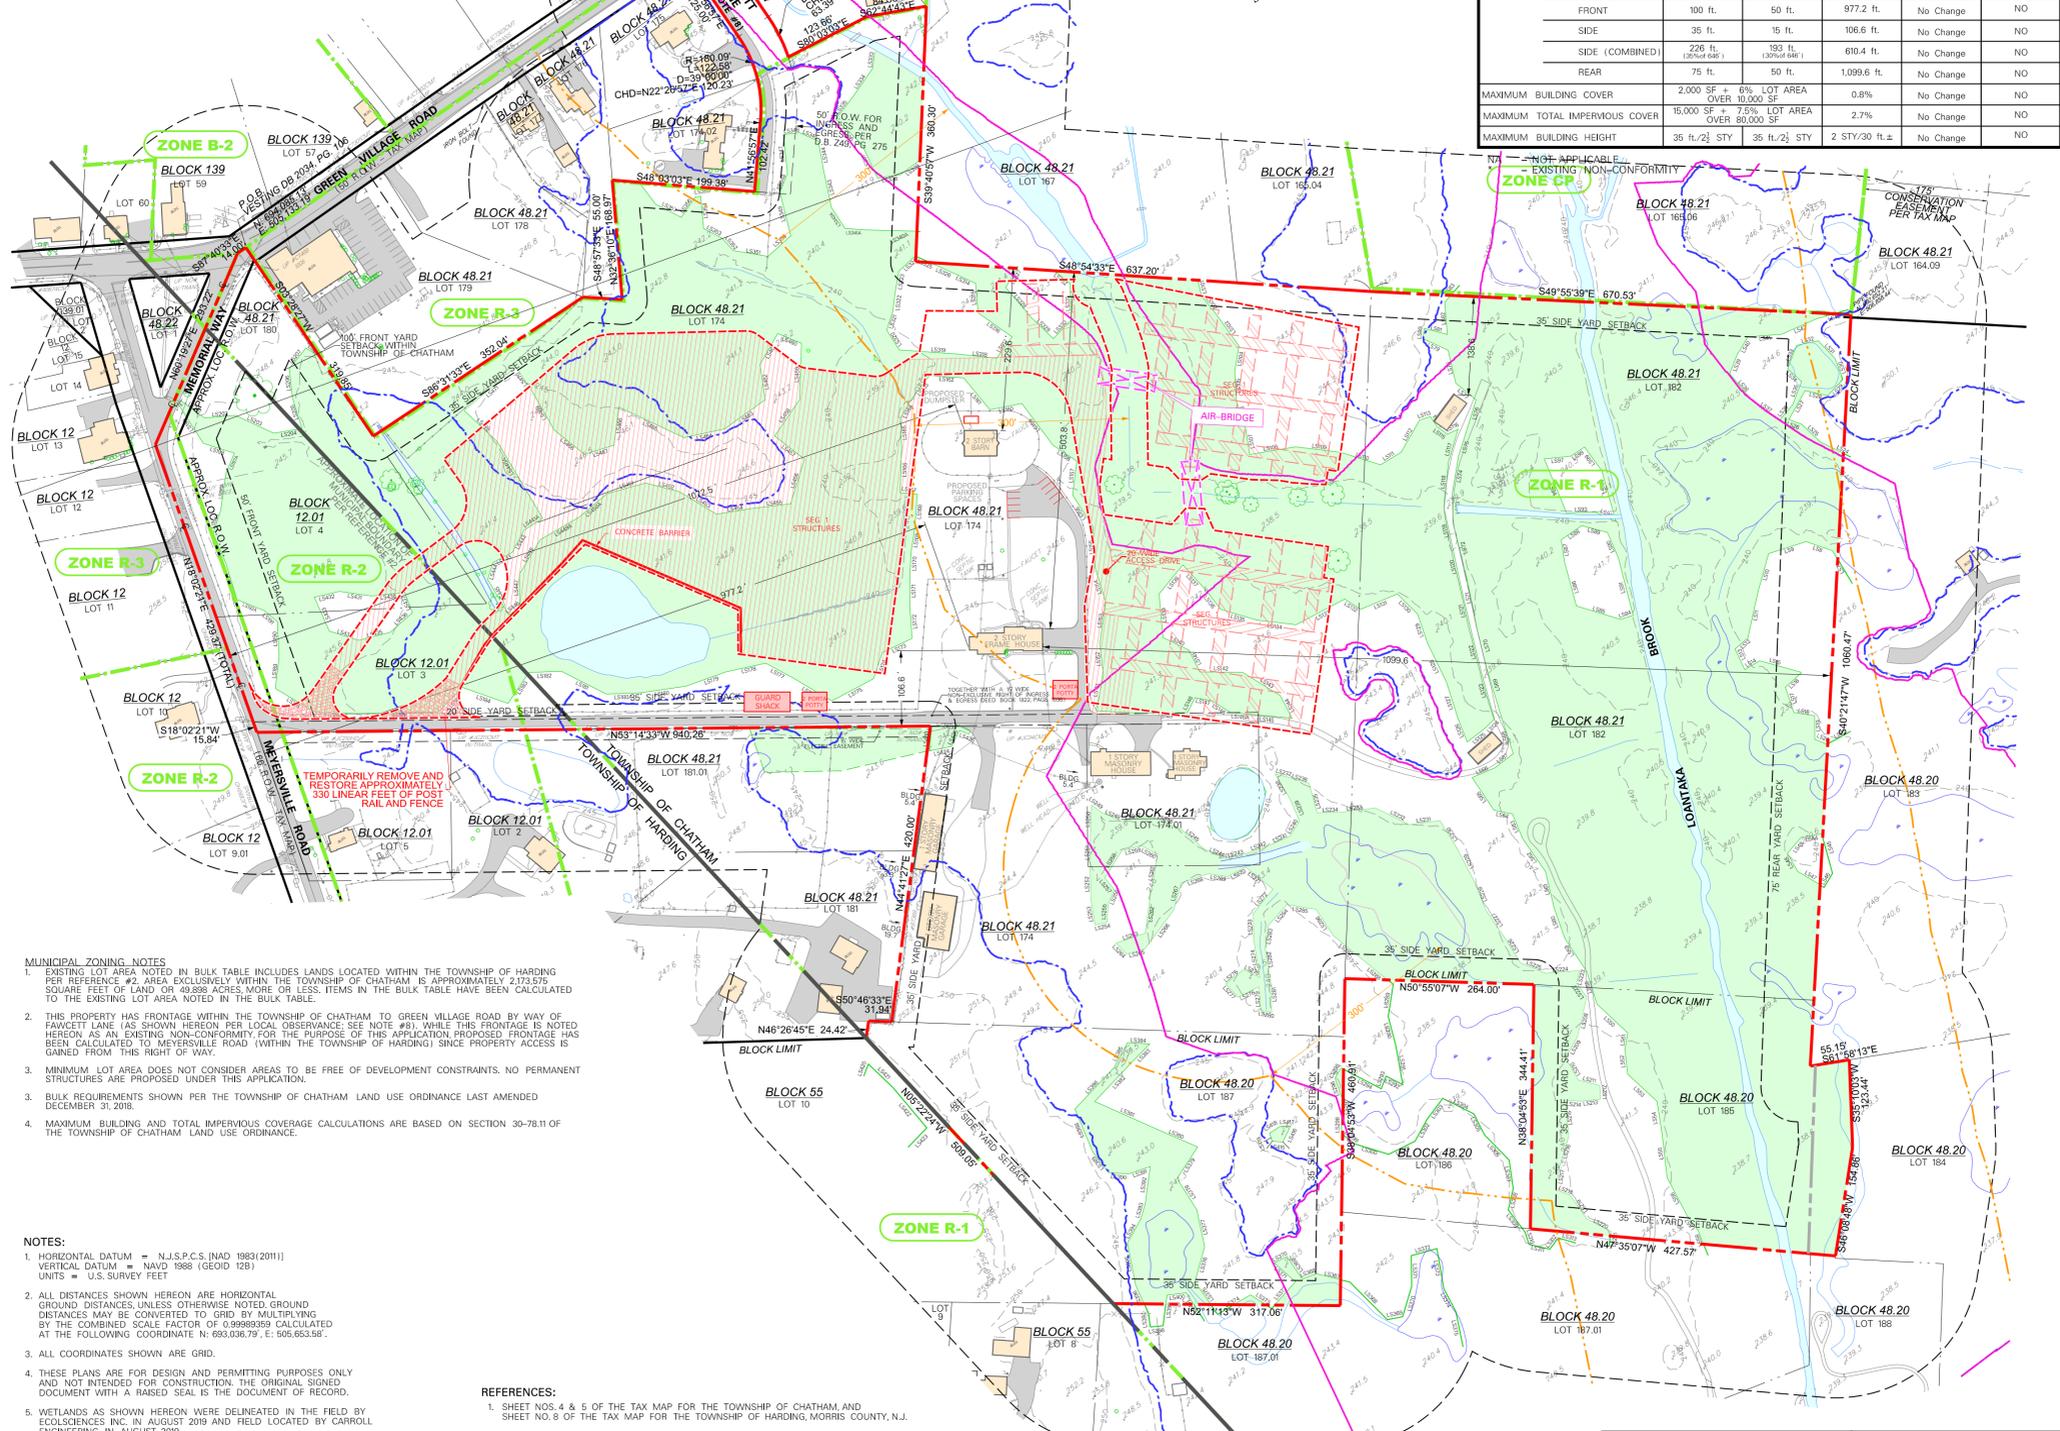

MUNICIPAL ZONING NOTES

- EXISTING LOT AREA NOTED IN BULK TABLE INCLUDES LANDS LOCATED WITHIN THE TOWNSHIP OF HARDING PER REFERENCE #2 AREA EXCEPT WITHIN THE TOWNSHIP OF CHATHAM IS APPROXIMATELY 2,172,576 SQUARE FEET OF LAND OR 49,898 ACRES, MORE OR LESS. ITEMS IN THE BULK TABLE HAVE BEEN CALCULATED TO THE EXISTING LOT AREA NOTED IN THE BULK TABLE.
- THIS PROPERTY HAS FRONTAGE WITHIN THE TOWNSHIP OF CHATHAM TO GREEN VILLAGE ROAD BY WAY OF FAWCETT LANE (AS SHOWN HEREON PER LOCAL OBSERVANCE). NOTE: THIS FRONTAGE IS NOTED HEREON AS AN EXISTING NON-CONFORMITY FOR THE PURPOSE OF THIS APPLICATION. PROPOSED FRONTAGE HAS BEEN CALCULATED TO MEYERSVILLE ROAD (WITHIN THE TOWNSHIP OF HARDING) SINCE PROPERTY ACCESS IS GAINED FROM THIS RIGHT OF WAY.
- MINIMUM LOT AREA DOES NOT CONSIDER AREAS TO BE FREE OF DEVELOPMENT CONSTRAINTS. NO PERMANENT STRUCTURES ARE PROPOSED UNDER THIS APPLICATION.
- BULK REQUIREMENTS SHOWN PER THE TOWNSHIP OF CHATHAM LAND USE ORDINANCE LAST AMENDED 05/20/2019.
- MAXIMUM BUILDING AND TOTAL IMPERVIOUS COVER CALCULATIONS ARE BASED ON SECTION 30-78.31 OF THE TOWNSHIP OF CHATHAM LAND USE ORDINANCE.

NOTES:

- HORIZONTAL DATUM = N.J.S.P.C.S. (NAD 1983/2011)
VERTICAL DATUM = NAVD 1988 (GEOID 128)
UNITS = U.S. SURVEY FEET
- ALL DISTANCES SHOWN HEREON ARE HORIZONTAL GROUND DISTANCES, UNLESS OTHERWISE NOTED. GROUND DISTANCES MAY BE CONVERTED TO GRID BY APPLYING BY THE COMBINED SCALE FACTOR OF 0.99989389 CALCULATED AT THE FOLLOWING COORDINATE N: 693,036.79; E: 505,653.58.
- ALL COORDINATES SHOWN ARE GRID.
- THESE PLANS ARE FOR DESIGN AND PERMITTING PURPOSES ONLY AND NOT INTENDED FOR CONSTRUCTION. THE ORIGINAL SIGNED CONTRACTOR'S DISCRETION AND WITH THE APPROVAL OF PSE&G GRAVEL ON FILTER FABRIC MAY BE USED INSTEAD OF MATTING FOR THE TEMPORARY ACCESS ROADS AND WORK PADS, BUT ONLY IN WETLAND TRANSITION AREAS, NOT IN WETLANDS OR RIPARIAN ZONES. IN ADDITION, GRAVEL ON FILTER FABRIC COULD ONLY BE USED IN WETLAND TRANSITION AREAS THAT ARE NOT THREATENED/ENDANGERED SPECIES HABITAT OR THAT ARE NOT TRANSITION AREAS FROM A VERNAL HABITAT. FOR ADDITIONAL INFORMATION, SEE COMPLIANCE STATEMENT INCLUDED IN THE APPLICATION.
- FAWCETT LANE IS A LOCALLY OBSERVED AND NAMED STREET, AND DOES NOT APPEAR ON THE MUNICIPAL TAX MAP FOR THE TOWNSHIP OF CHATHAM. PER DEED BOOK 249, PAGE 275, THIS IS A 50' WIDE RIGHT OF WAY EASEMENT AND SERVES AS INGRESS AND EGRESS TO BLOCK 48.21, LOT 174.02 AND LOT 175. THIS ROW EASEMENT ALSO SERVES AS A UTILITY EASEMENT RESTRICTED TO THE WESTERLY 10' THEREIN.
- METHOD 3 - FEMA FLUMEL METHOD WAS USED TO DETERMINE THE FLOOD HAZARD AREA DESIGN FLOOD ELEVATION FOR THE LOANTAKA BROOK ON THE FERBER FARM PROJECT SITE. THE FLOOD HAZARD AREA DESIGN FLOOD ELEVATION WAS DELINEATED PER REFERENCE #7.

REFERENCES:

- SHEET NOS. 4 & 5 OF THE TAX MAP FOR THE TOWNSHIP OF CHATHAM, AND SHEET NO. 8 OF THE TAX MAP FOR THE TOWNSHIP OF HARDING, MORRIS COUNTY, N.J.
- "ALTA/SURVEY LAND TITLE SURVEY, VIRGINIA B. FERBER LIVING TRUST, PSEG PROJECT #17128 - FERBER FARM SURVEY SITUATED IN TOWNSHIP OF CHATHAM, BLOCK 48.20, LOTS 185 & 187, BLOCK 48.21, LOTS 174, 174.01, 180 & 182, TOWNSHIP OF CHATHAM, MORRIS COUNTY, NEW JERSEY", PREPARED BY CARROLL ENGINEERING, HILLSBOROUGH, N.J., DATED OCTOBER 18, 2019 AS DRAWING NUMBER 220.4067.
- "TRIM FLOOD INSURANCE RATE MAP, MORRIS COUNTY, NEW JERSEY (ALL JURISDICTIONS), PANEL 427 OF 475", REVISED PRELIMINARY FEBRUARY 26, 2016.
- "RPV LAYDOWN AREA FERBER FARM", PREPARED BY PSE&G ASSET MANAGEMENT ELECTRIC TRANSMISSION ENGINEERING, DWG. NO. 10-XXXXXX, DATED 09/19/19.
- "LIMIT OF DISTURBANCE STAKEOUT & PARTIAL TREE LOCATION SURVEY, PSEG PROJECT #17128 - FERBER FARM SURVEY", PREPARED BY CARROLL ENGINEERING, HILLSBOROUGH, N.J., DATED 10-28-2019.
- TREE MARKUP PROVIDED BY DW SMITH ASSOCIATES 11/05/2019.
- METHOD 6 - CALCULATION METHOD WAS USED TO DETERMINE THE FLOOD HAZARD AREA DESIGN FLOOD ELEVATION AND THE FLOODWAY LIMIT FOR THE LOANTAKA BROOK AND THE UNNAMED TRIBUTARY TO THE LOANTAKA BROOK. THE FLOOD HAZARD AREA DESIGN ELEVATION AND FLOODWAY LIMIT WERE DELINEATED AS PART OF THE REPORT TITLED "FLOOD HAZARD ENGINEERING REPORT, FERBER FARM LAYDOWN AREA", PREPARED BY TETRA